


Either Seam May Be Used Vertically or Horizontally

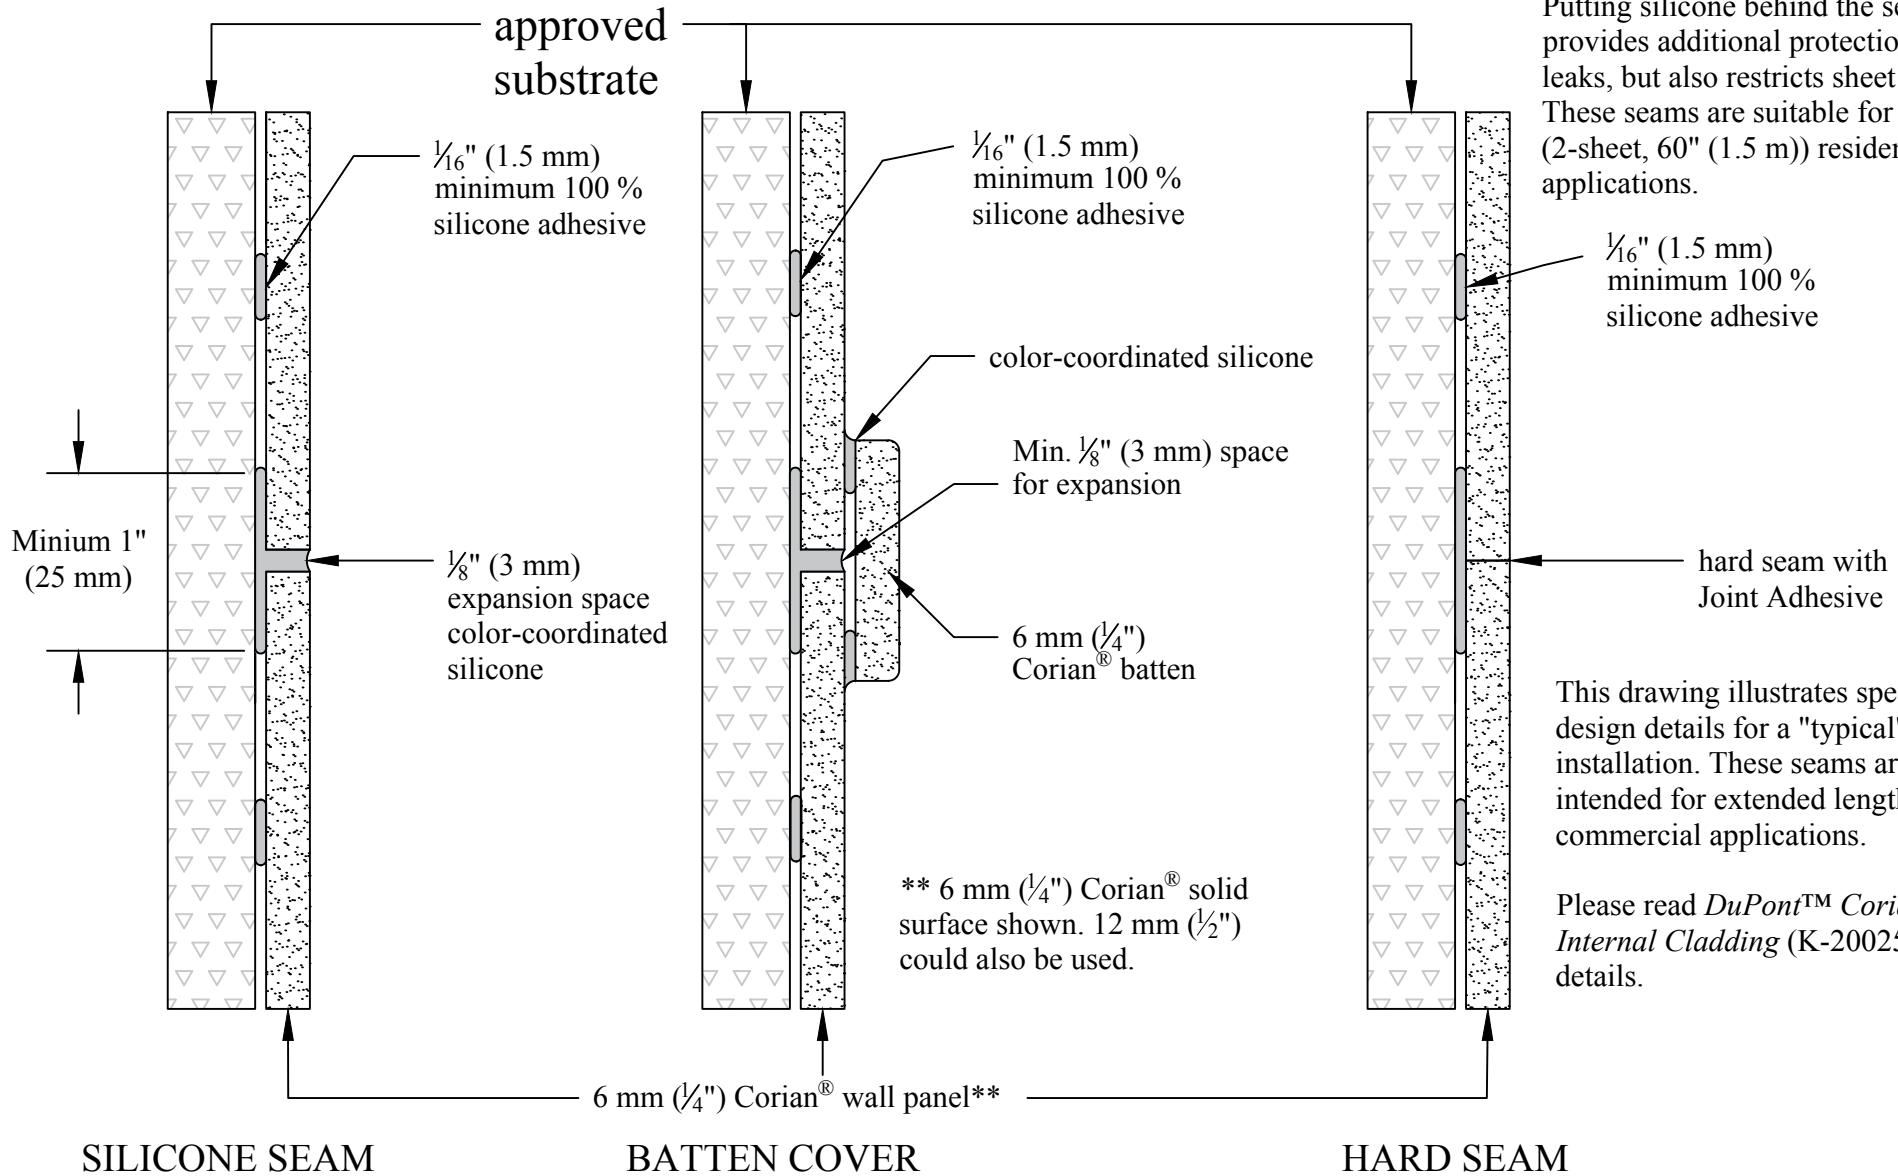

The wall details in this drawing are suitable for wet applications only. Putting silicone behind the seam provides additional protection against leaks, but also restricts sheet movement. These seams are suitable for typical (2-sheet, 60" (1.5 m)) residential style applications.

This drawing illustrates specific design details for a "typical" installation. These seams are not intended for extended lengths in commercial applications.

Please read *DuPont™ Corian® Internal Cladding (K-20025)* for full details.

\*\* 6 mm (1/4") Corian® solid surface shown. 12 mm (1/2") could also be used.